


LOCATION MAP

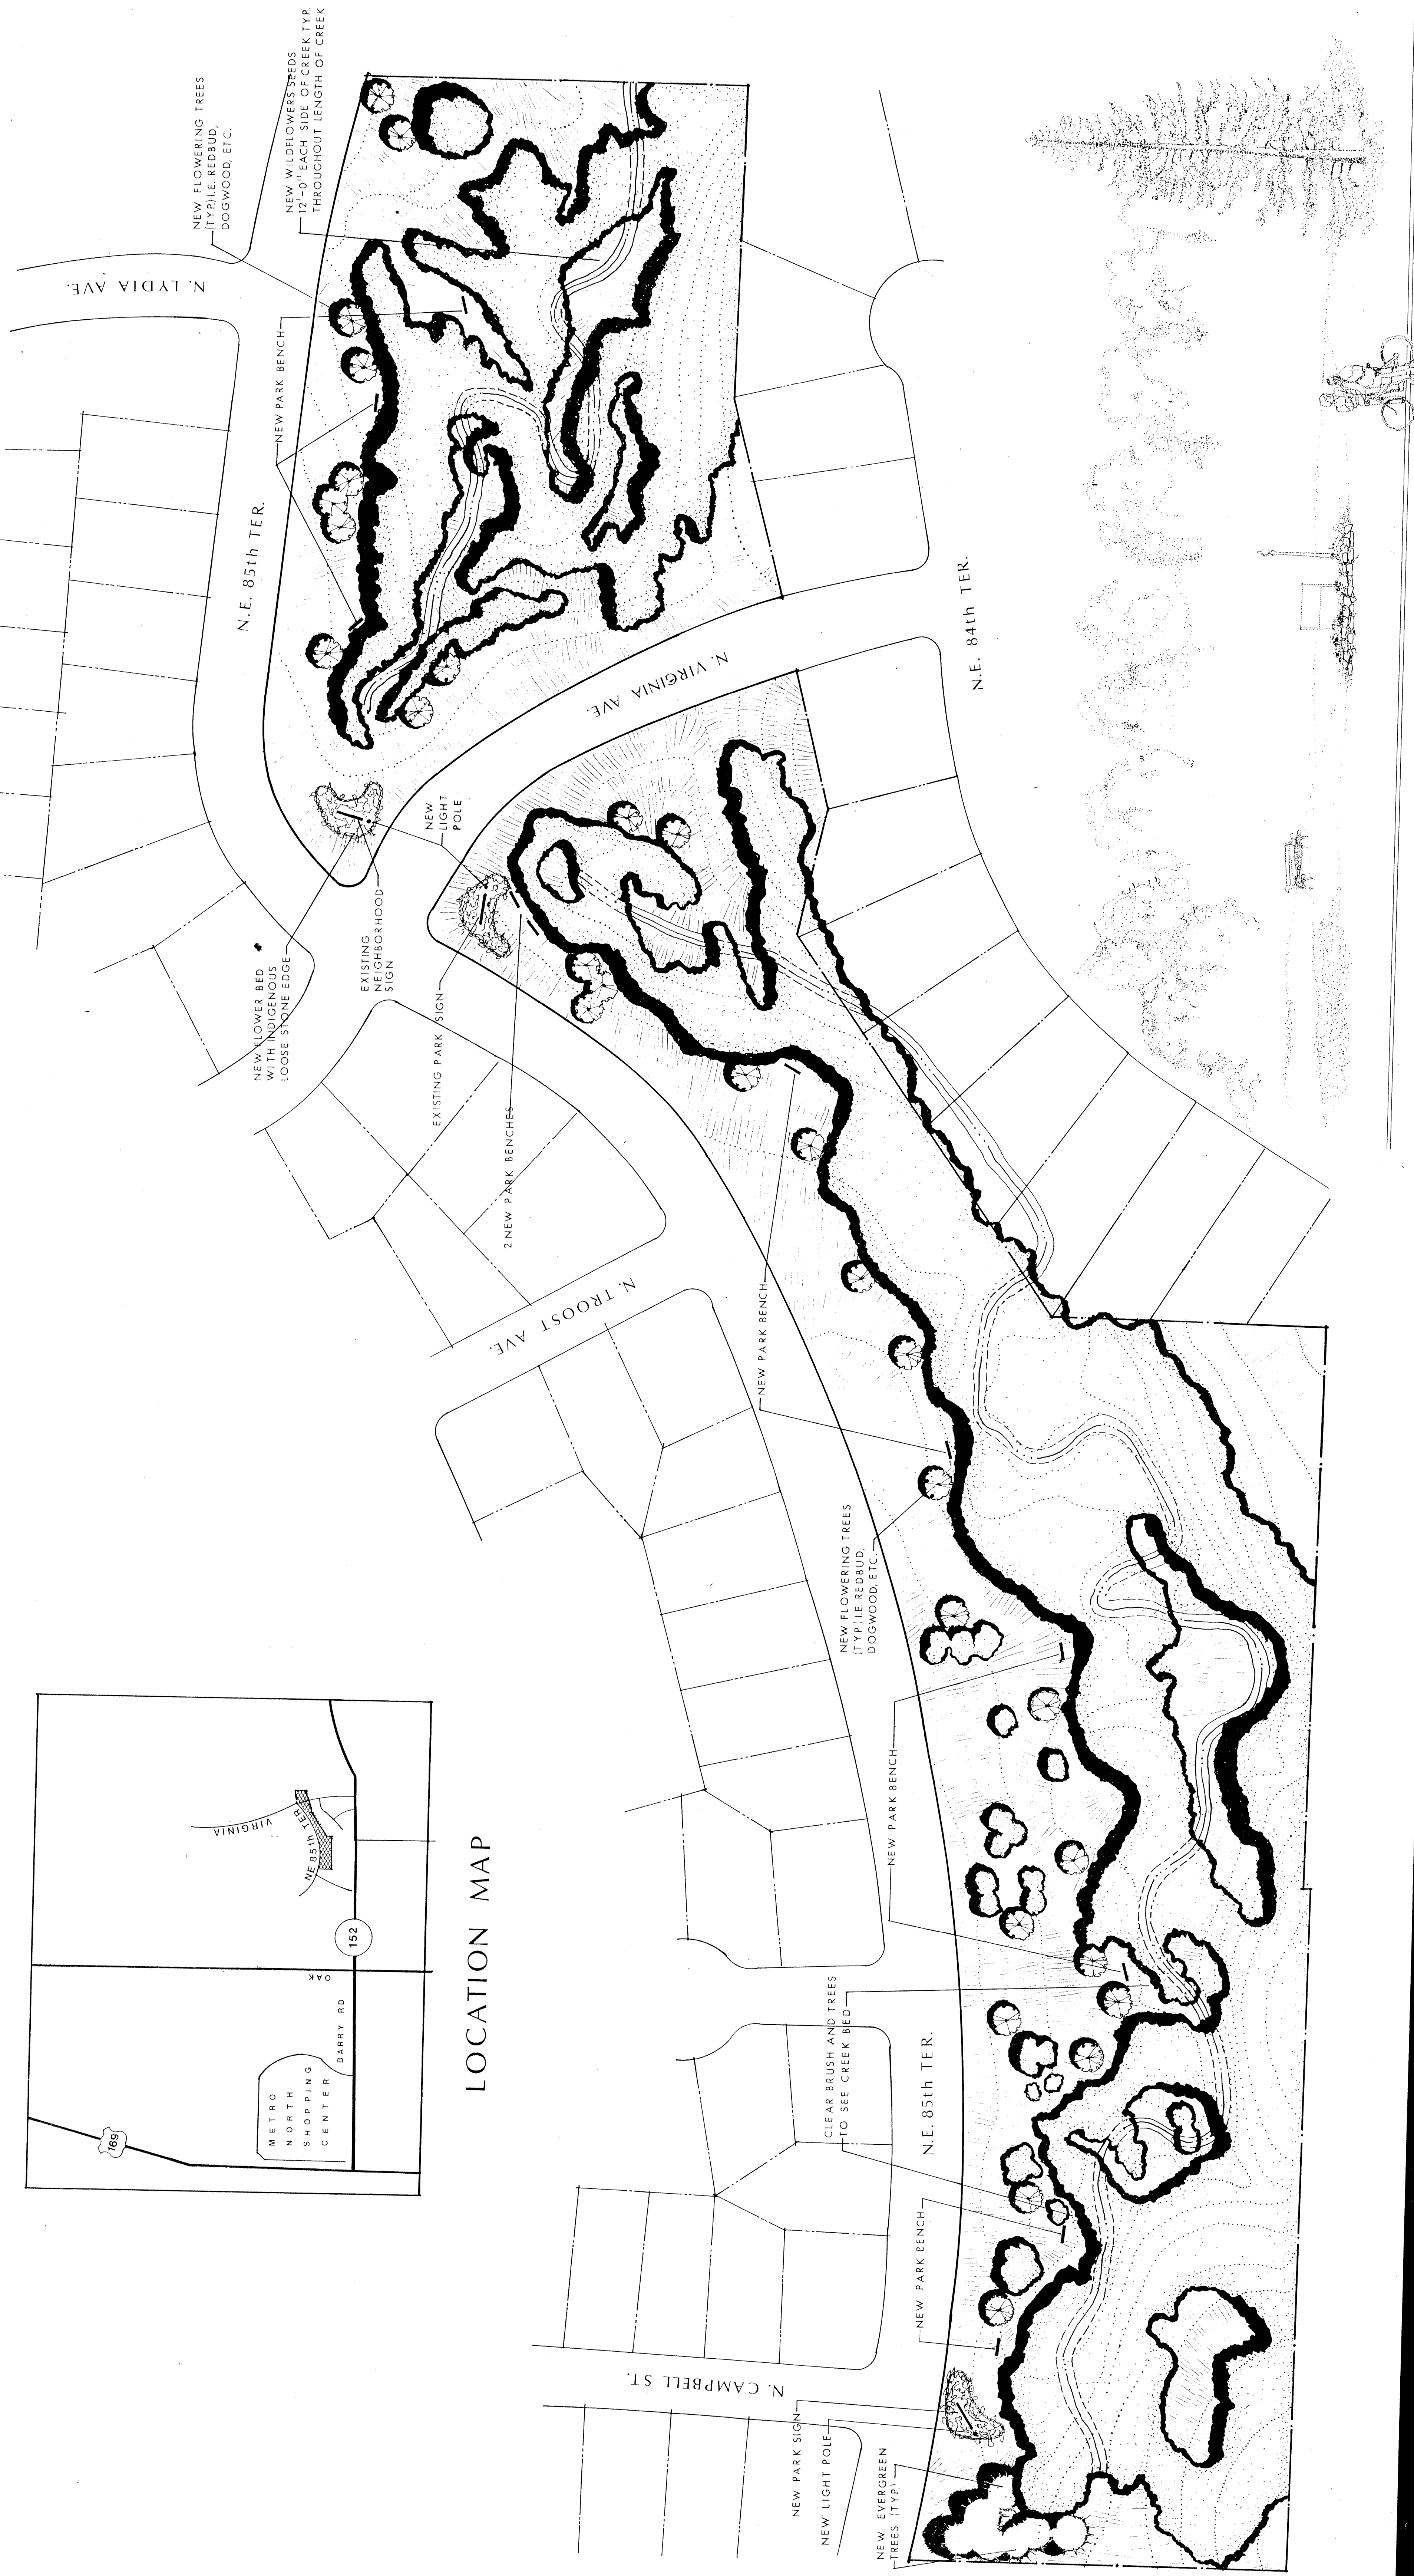

HIGHLAND VIEW PARK MASTER PLAN

INTERNATIONAL ARCHITECTS ATELIER

